



WEST ELEVATION

SCALE: 1/4" = 1'-0"

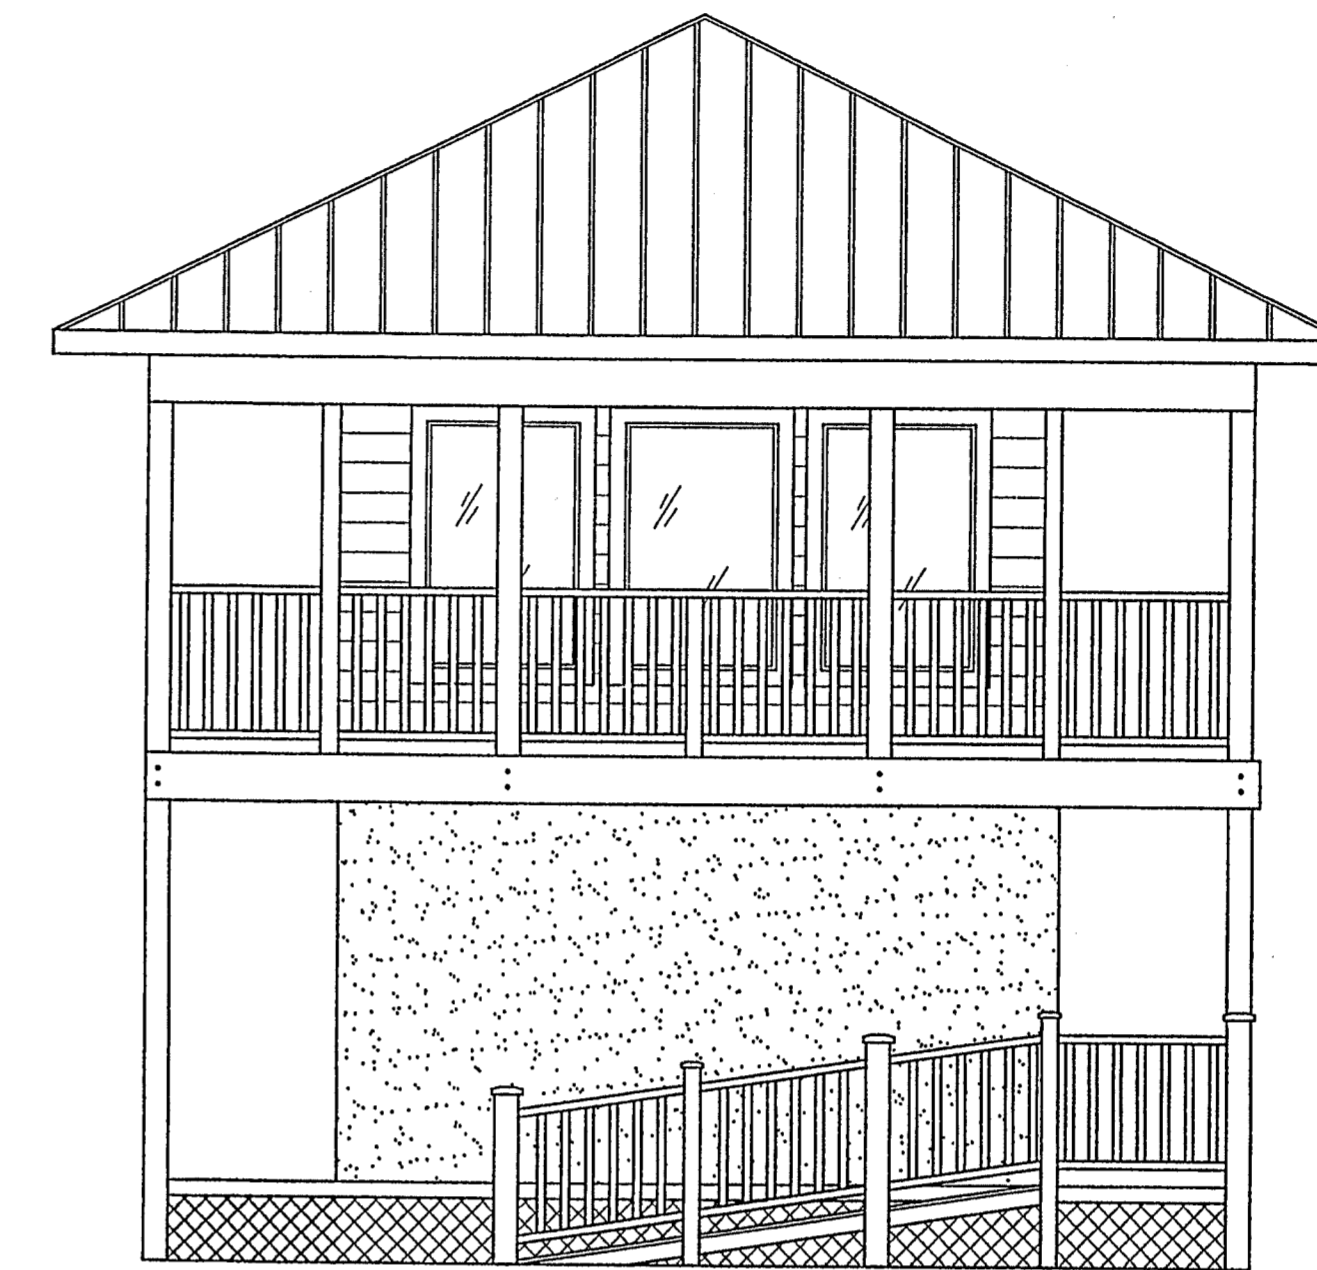

EAST ELEVATION

SCALE: 1/4" = 1'-0"

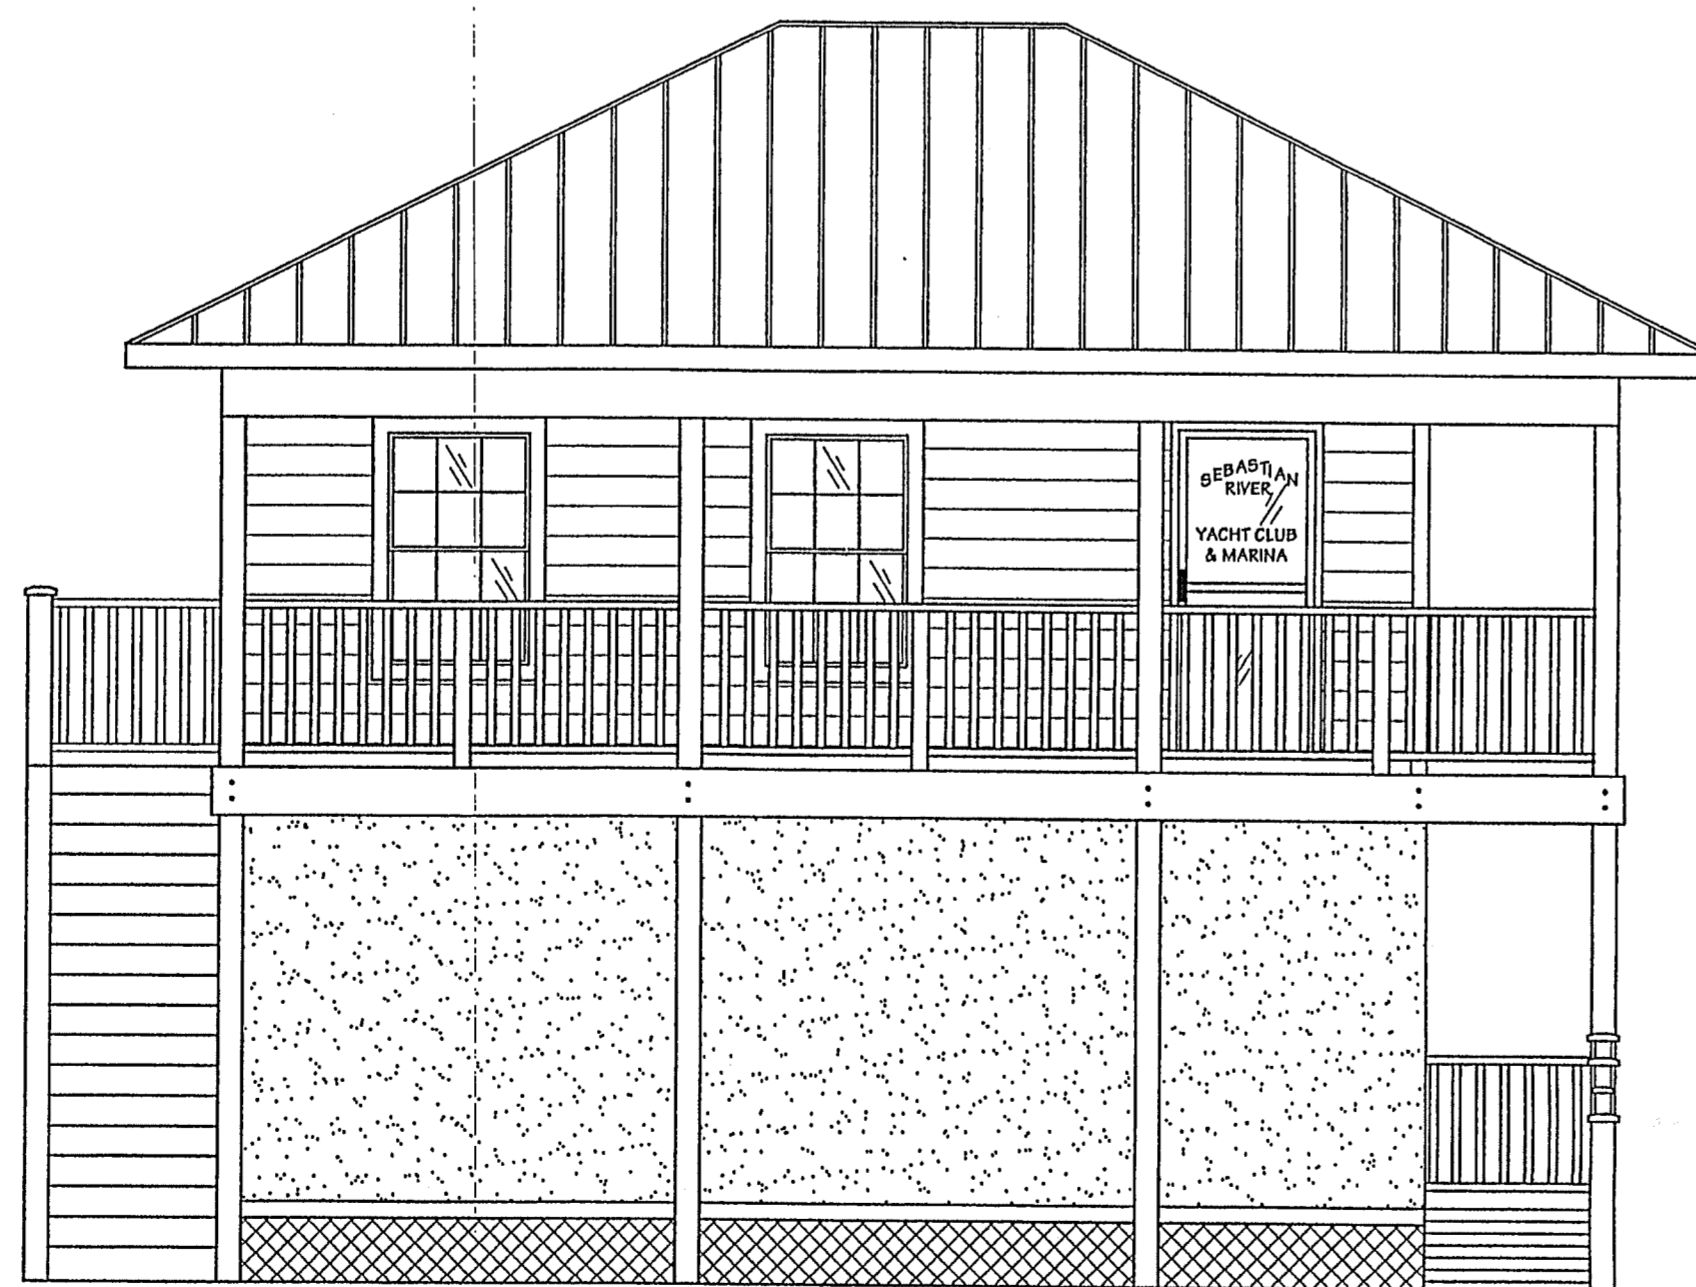

SOUTH ELEVATION

SCALE: 1/4" = 1'-0"



NORTH ELEVATION

SCALE: 1/4" = 1'-0"

2ND FLOOR OFFICE ADDITION
SEBASTIAN RIVER MARINA
& YACHT CLUB

TECH-ART
DESIGN & ENGINEERING, INC.
8530 U.S. HIGHWAY 1, SUITE 8
MICO, FL 32976
(772) 663-6991

ARTHUR F. PRIEP, P.E.
8530 U.S. HIGHWAY 1, SUITE #8
MICO, FL 32976
PROFESSIONAL ENGINEER # 24683

ENGINEERING & ARCHITECTURE HAS BEEN DESIGNED TO MEET THE LADING REQUIREMENTS OF CHAPTER 6, 2004 FLORIDA BUILDING CODE AND ASCE 7-99 FOR STRUCTURAL ELEMENTS ONLY.

ARTHUR F. PRIEP, P.E.
8530 U.S. HIGHWAY 1, SUITE #8
MICO, FL 32976
PROFESSIONAL ENGINEER # 24683

ELEVATIONS

SHEET A-1

DATE	PO #	DATE	PO #
03.08.07			
03.14.07			